

PAYSON HOTEL and CONFERENCE CENTER


CONCEPTUAL SITE PLAN

SITE DATA

AREA: 10 acres ±
ELEVATION: Varies 4928'± to 5002'±

FEATURES

HOTEL/CONFERENCE CENTER
150 Room Hotel
Conference Center
Restaurant
250 Paved Parking Spaces

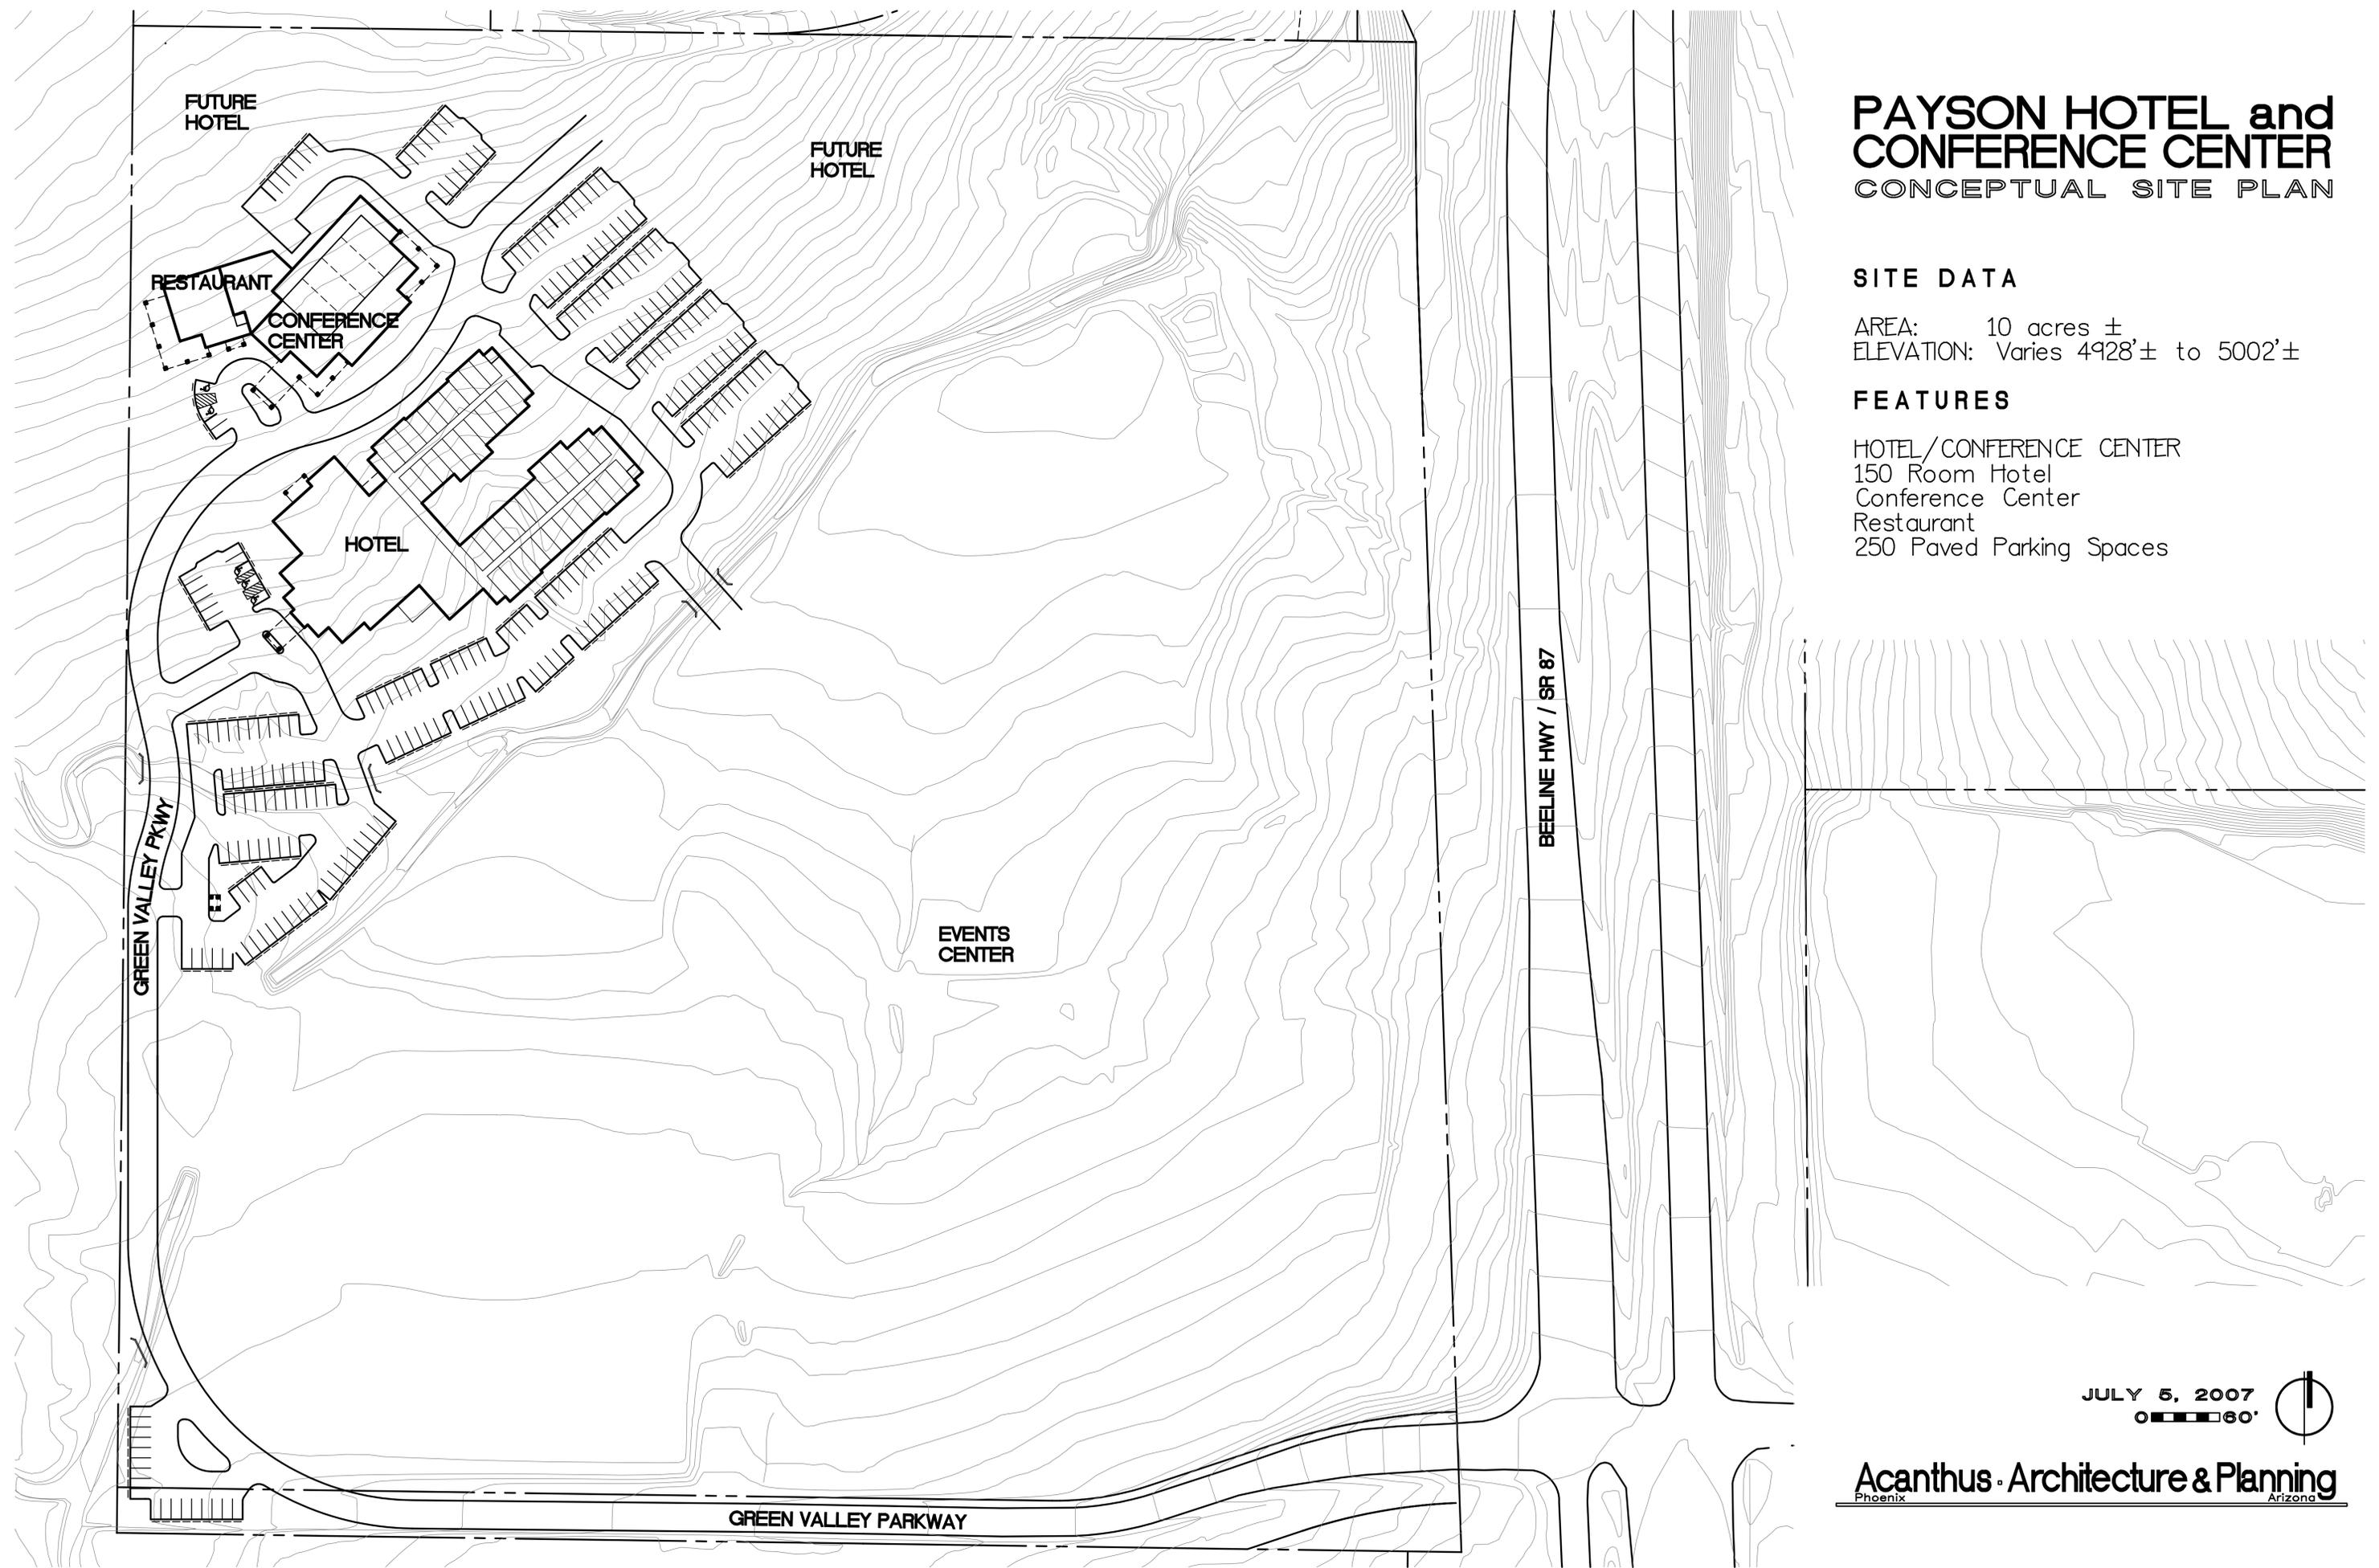

JULY 5, 2007
0 60'

